Design Objectives:

- I. Widening pavements
 - to enhance pedestrian movement along Snowsfields
 - providing activity and cafe culture
- 2. Reduce and slow down vehicular traffic
- Reduce street clutter by removing extensive furniture
- Provide multi-use elements of furniture
- Designated loading bays for delivery vehicles within restricted hours
- Shared traffic with contraflow cycle lane
- 7. Introduction of artwork to the streetscape

Snowsfield

The widening of pavement to the frontage of Snowsfield cluster of cafes and shops provides an inviting pedestrian walkway, that allows for ease of movement for passing pedestrians as well as outdoor café dining.

A loading bay for the local business, acknowledged through a designated loading bay zone within the pavement area will not restrict the movement of pedestrians yet allow for loading within designated hours without blocking the narrowed, one vehicle width road. The introduction of new signage, pavement bollards and cycle racks will improve legibility, restrict pavement parking and provide for Bicycle parking in an overlooked, inviting area.

Pedestrian priority



Loading bay - delivery times



Street furniture - new bespoke bicycle





Loading bay




Yorkstone paving




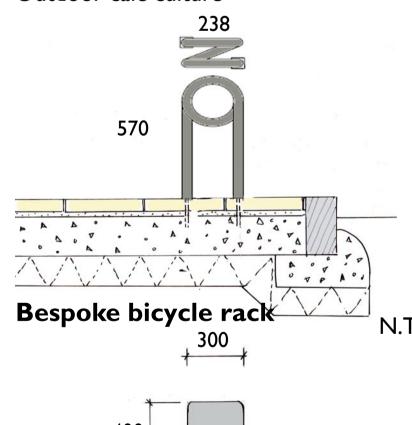


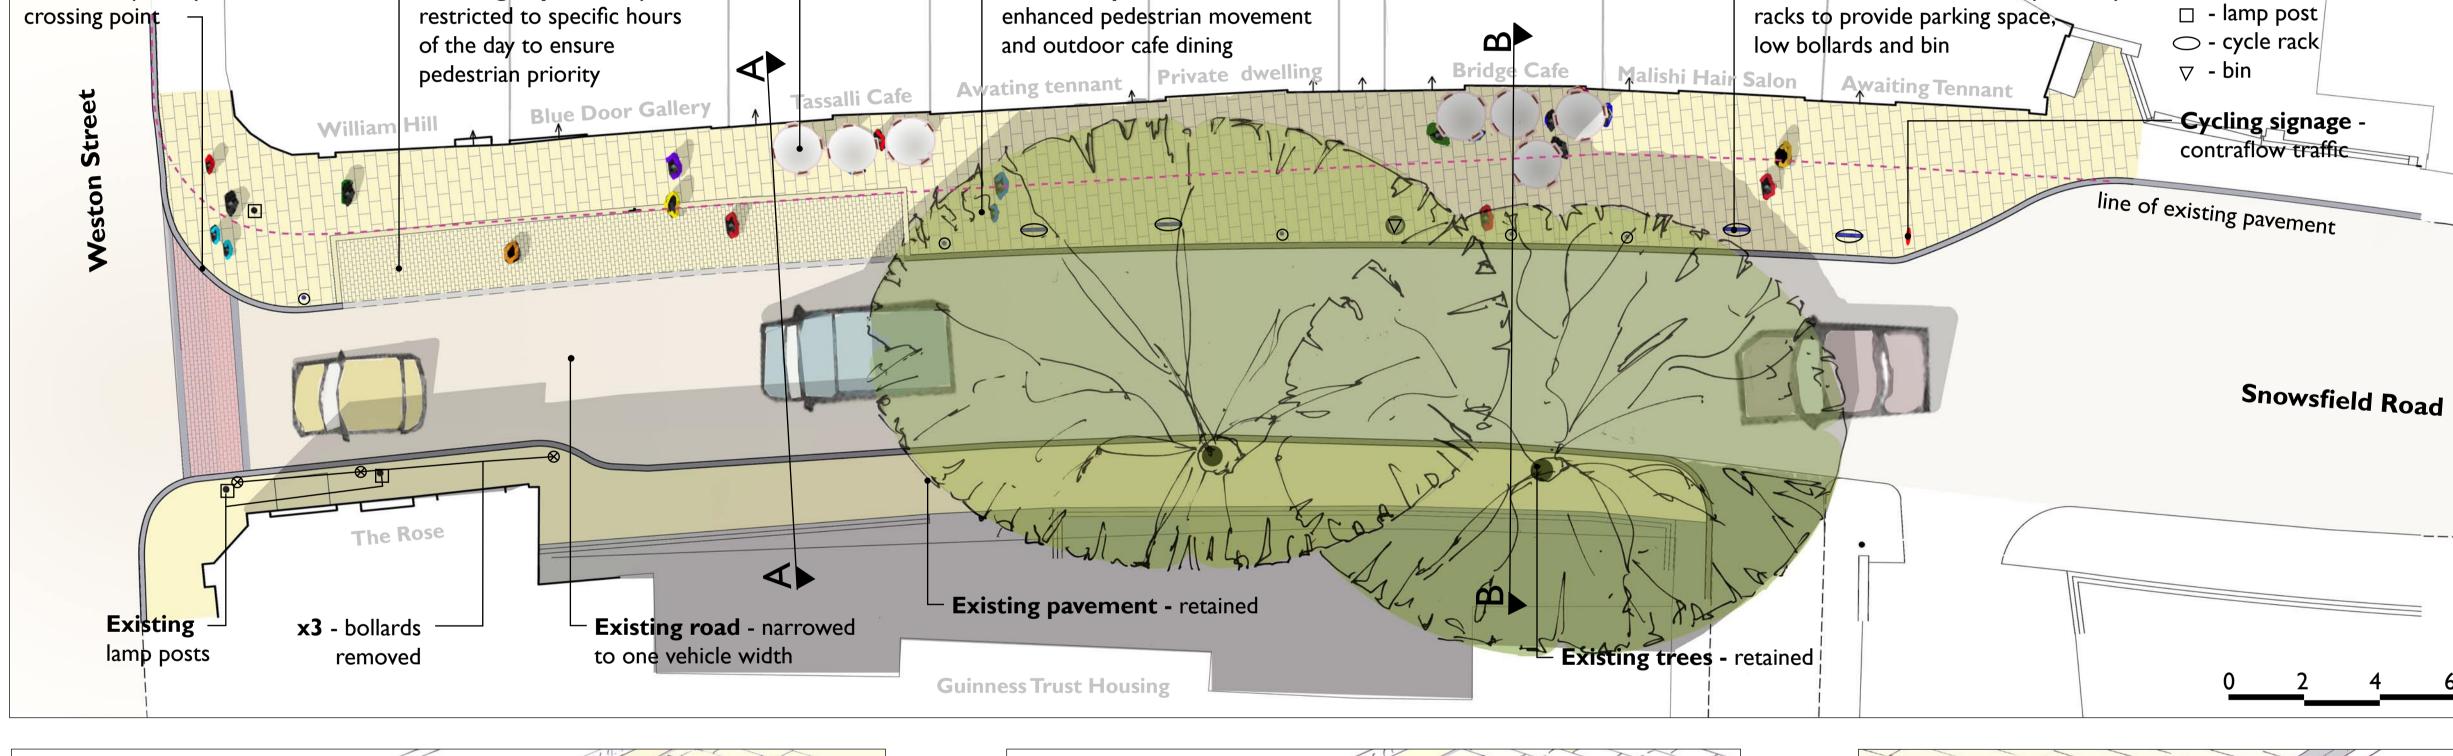

Outdoor cafe Widened pavement - for

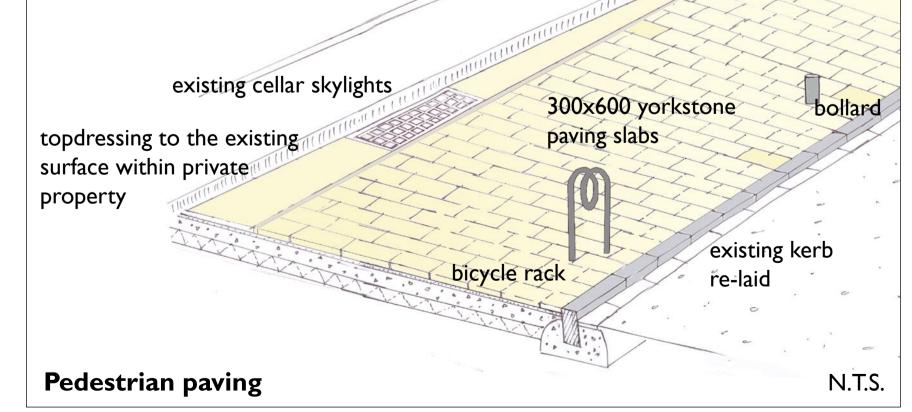

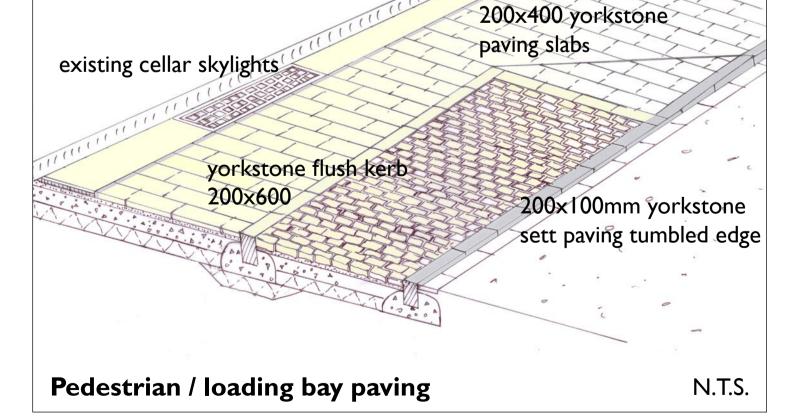

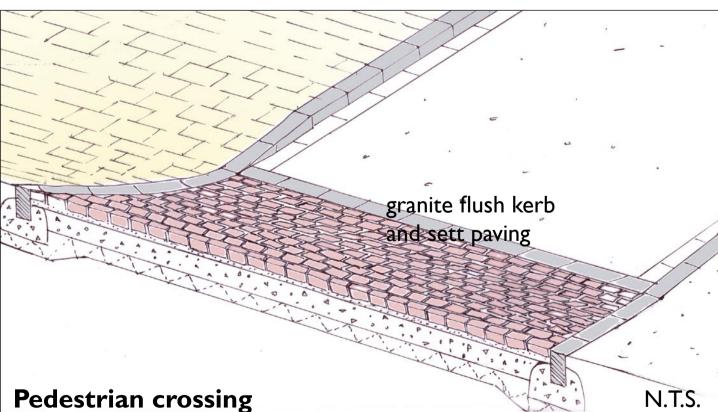

- bollard

Existing

pavement

Snowsfield



